

AS STAKED SKETCH
 LOT 41
 RAVEN CREST SECOND PLAT
 19651 W. 107TH STREET
 9,820± SQ FT IN LOT
 * AS PER GRADING PLAN
 PT NW 1/4 SEC 12-13-23



If the surveyor's signature is not blue colored, the plan is a copy that should be assumed to contain unauthorized alterations. The certification contained on this document shall not apply to any copies.

NOTE
 Builder shall obtain a building permit prior to any construction to insure that this site plan meets City approval.


FIVE SOUTH BUILDERS



Payne & Brockway P.A.

CIVIL ENGINEERS & LAND SURVEYORS
 426 SOUTH KANSAS AVE OLATHE, KANSAS 66061
 PH: 913-782-4800 FAX: 913-782-0907
 WWW.PAYNE-BROCKWAY.COM

DATE 04/02/2008 RW SMM

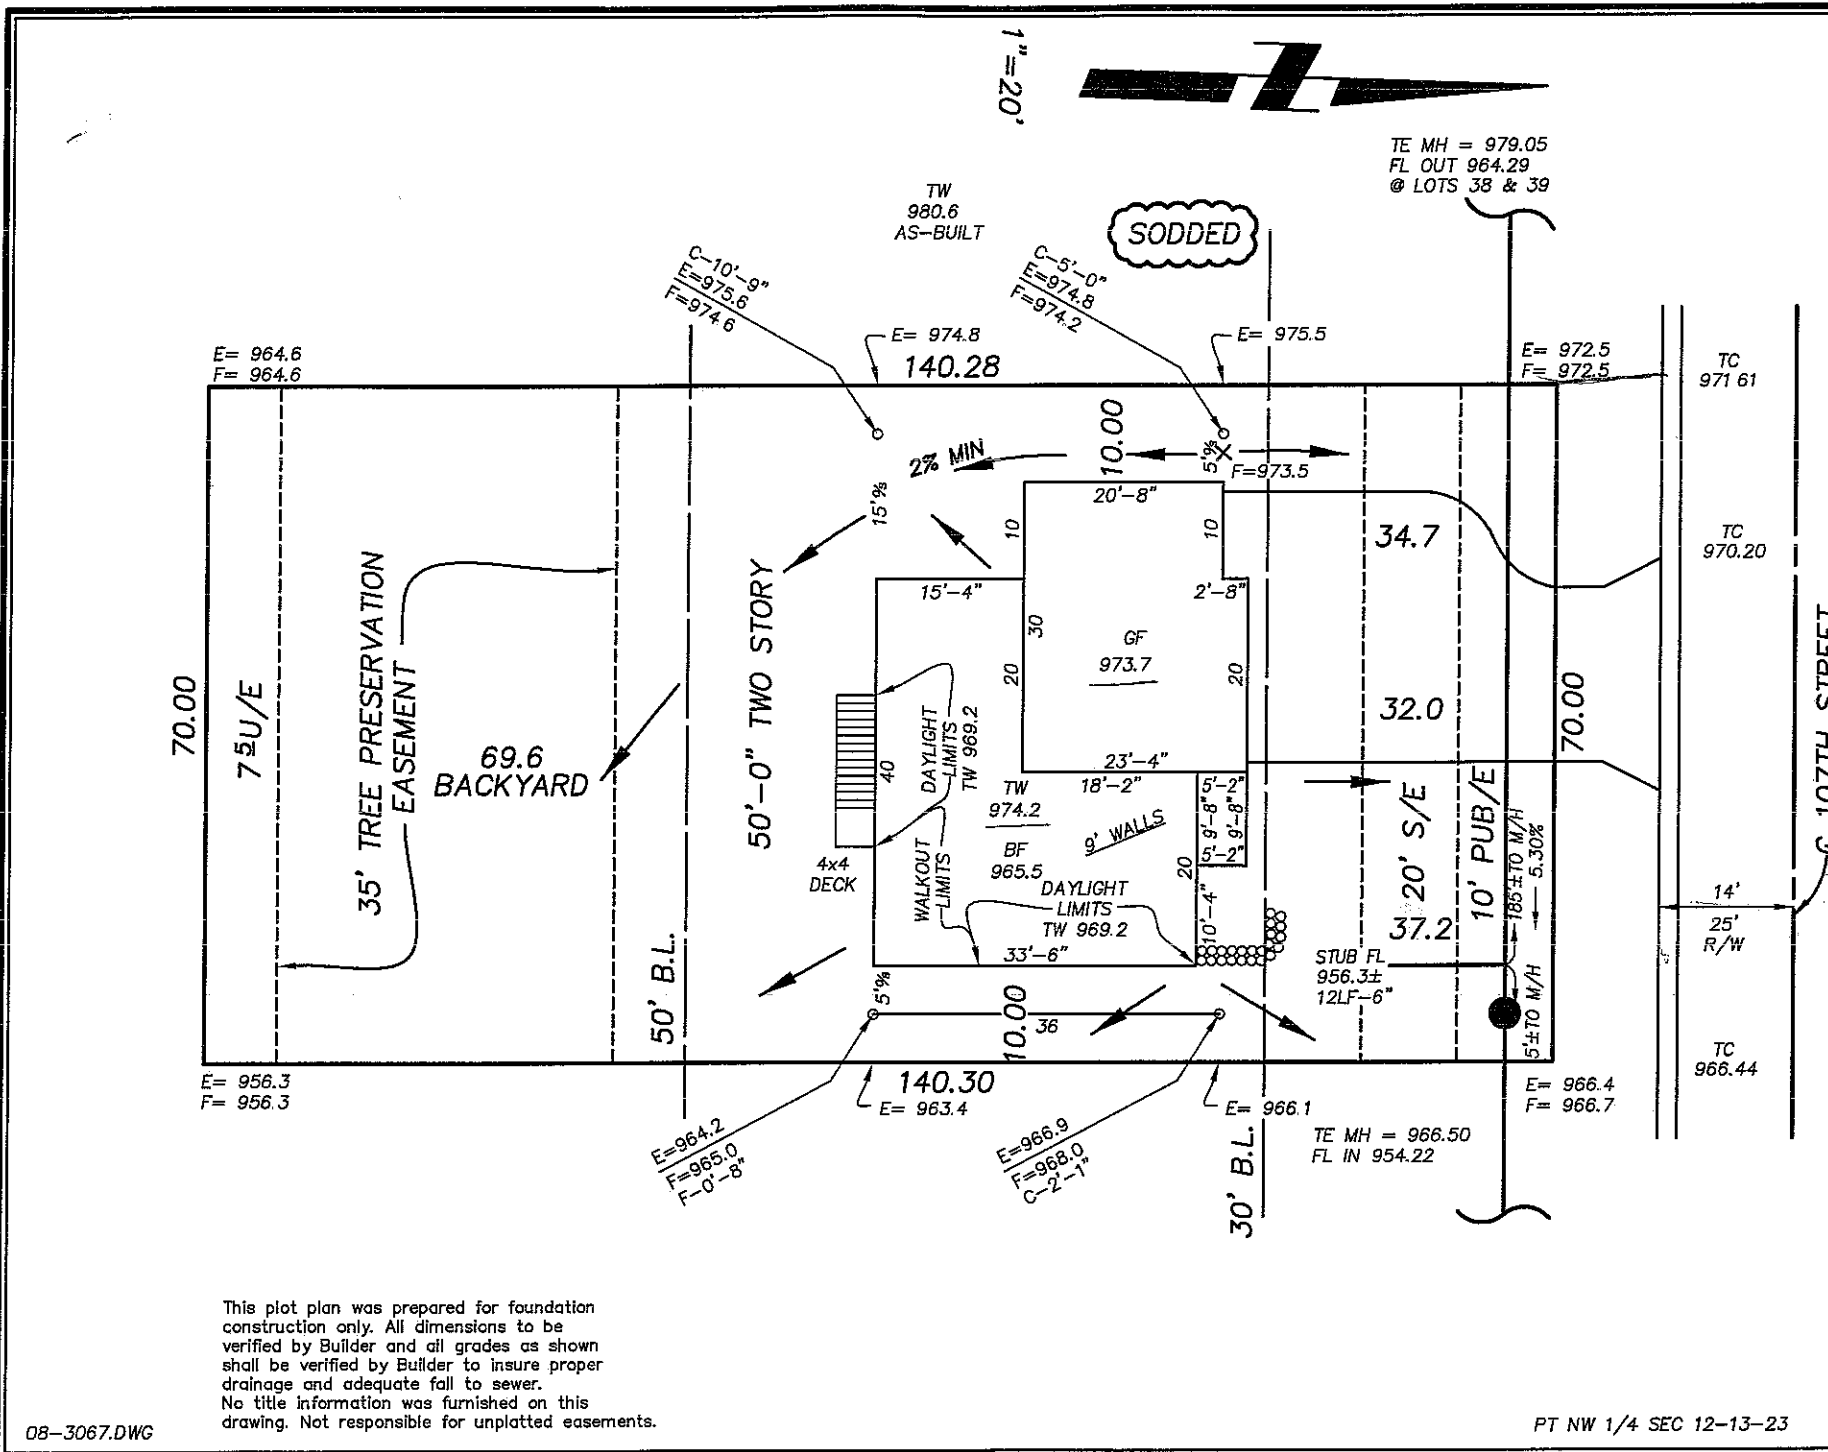

This plot plan was prepared for foundation construction only. All dimensions to be verified by Builder and all grades as shown shall be verified by Builder to insure proper drainage and adequate fall to sewer. No title information was furnished on this drawing. Not responsible for unplatted easements.